

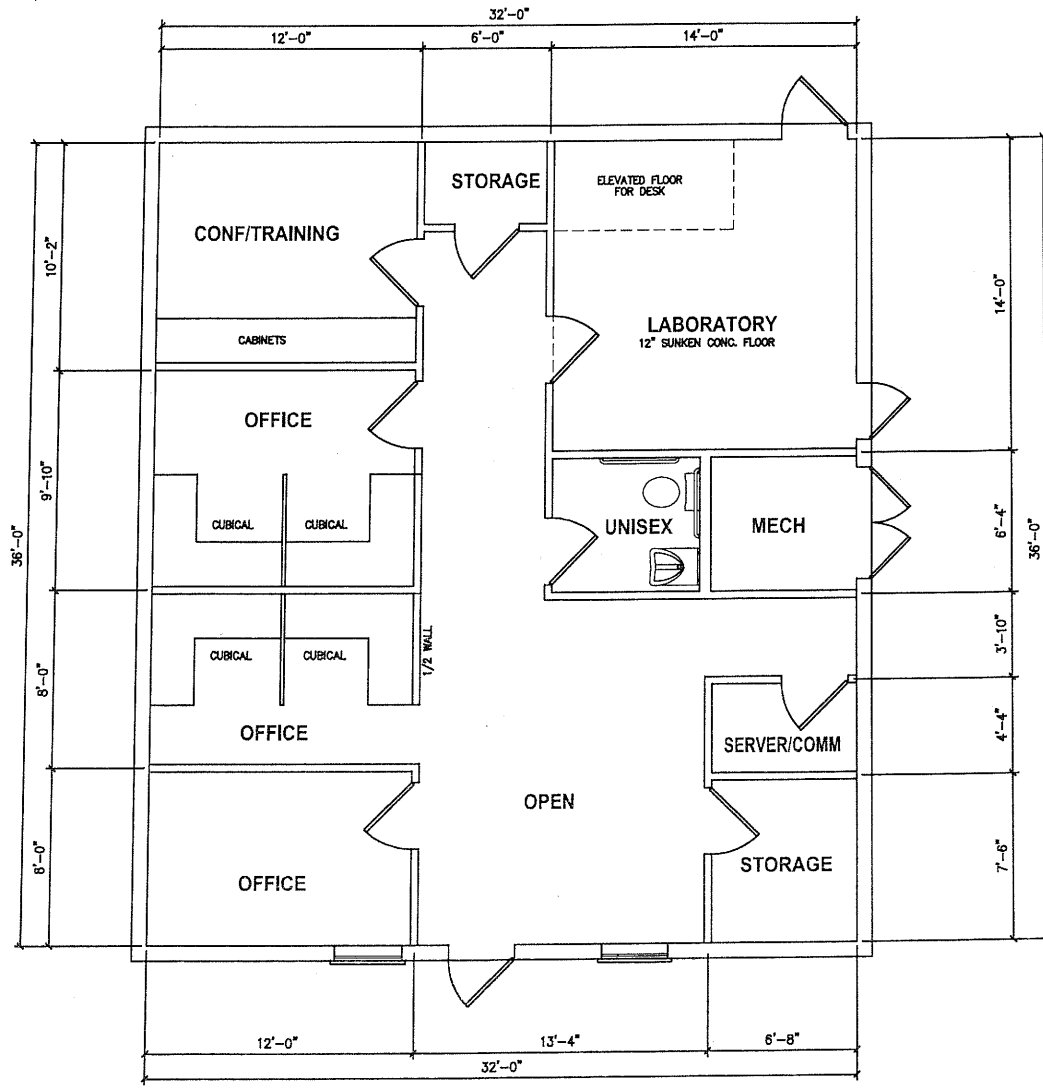



THESE DRAWINGS ARE THE PROPERTY OF K-CON, INC. AND MAY NOT BE USED IN WHO IN PART WITH OUT THE WRITTEN CONSENT OF K-CON, INC. AND ANY INFRINGEMENT WILL BE SUBJECT TO LEGAL ACTION

 


FLOOR PLAN
SCALE: 1/4" = 1'-0"

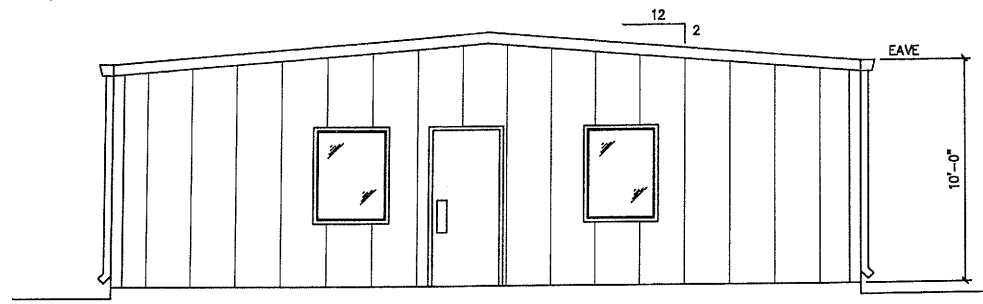


SOUTH ELEVATION
SCALE: 1/4" = 1'-0"

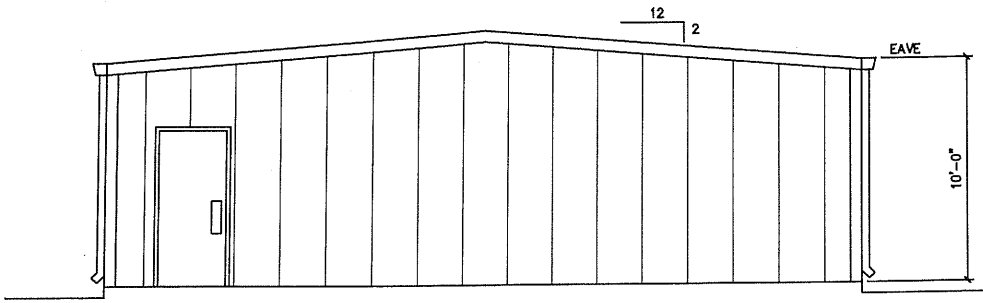

NORTH ELEVATION
SCALE: 1/4" = 1'-0"

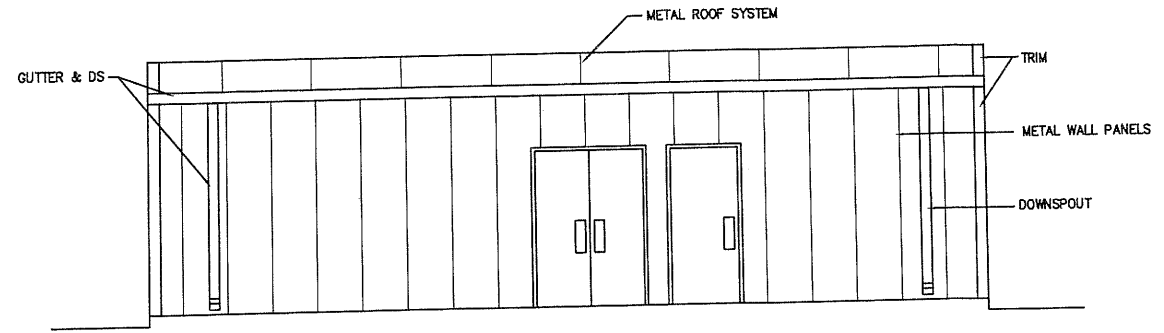

EAST ELEVATION
SCALE: 1/4" = 1'-0"

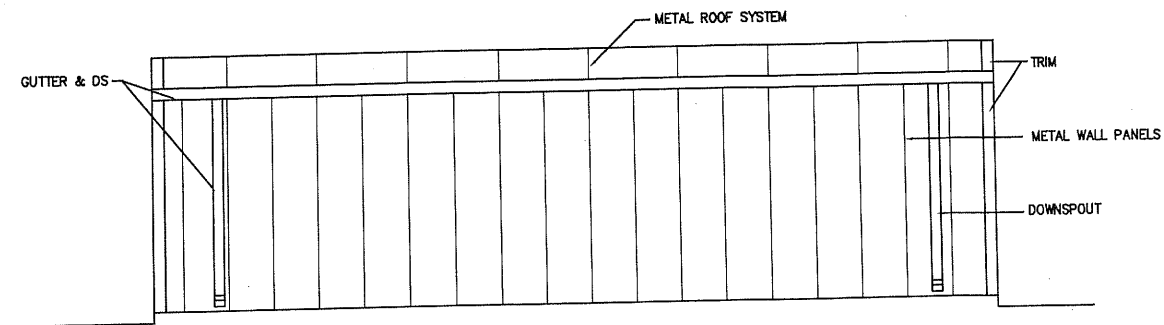

WEST ELEVATION
SCALE: 1/4" = 1'-0"

TITLE
CCL-21
FUEL LAB / TEST FACILITY
CCL21-1152
FLOOR PLAN & ELEVATIONS

TITLE

K-CON BUILDINGS SYSTEMS

POST OFFICE BOX 70904
CHARLESTON, SOUTH CAROLINA 29415
TOLL 1-800-394-5266 FAX 843-745-0436
PHONE 843-745-0434
WWW.KCONINC.COM

DRAWING No. K-XXXX-XX

XX

DATE	ISSUE	DATE	ISSUE	DATE	ISSUE	DATE	ISSUE
	0000-XX	0000-XX	0000-XX	0000-XX	0000-XX	0000-XX	0000-XX
	ISSUE	ISSUE	ISSUE	ISSUE	ISSUE	ISSUE	ISSUE
	DATE	DATE	DATE	DATE	DATE	DATE	DATE
	BY	BY	BY	BY	BY	BY	BY
	CHKD BY	CHKD BY	CHKD BY	CHKD BY	CHKD BY	CHKD BY	CHKD BY
	APPD BY	APPD BY	APPD BY	APPD BY	APPD BY	APPD BY	APPD BY
	FOR APPROVAL	FOR APPROVAL	FOR APPROVAL	FOR APPROVAL	FOR APPROVAL	FOR APPROVAL	FOR APPROVAL
	ISSUED FOR	ISSUED FOR	ISSUED FOR	ISSUED FOR	ISSUED FOR	ISSUED FOR	ISSUED FOR

REVISIONS

APPROVAL DRAWINGS