

7. DINING FACILITY

- Rendering
- Conceptual Floor Plan 11350
- Conceptual Elevations 11350






Dining Facility

CCL #7
Conceptual Rendering 11,350sf

Artistic Representation Only
Shown with Optional Masonry Facade

THESE DRAWINGS AND DESIGNS THEREON ARE THE PROPERTY OF K-CON, INC. AND MAY NOT BE USED IN WHOLE OR INPART WITH OUT THE WRITTEN CONSENT OF K-CON, INC. AND ANY INFRINGEMENT WILL BE SUBJECT TO LEGAL ACTION

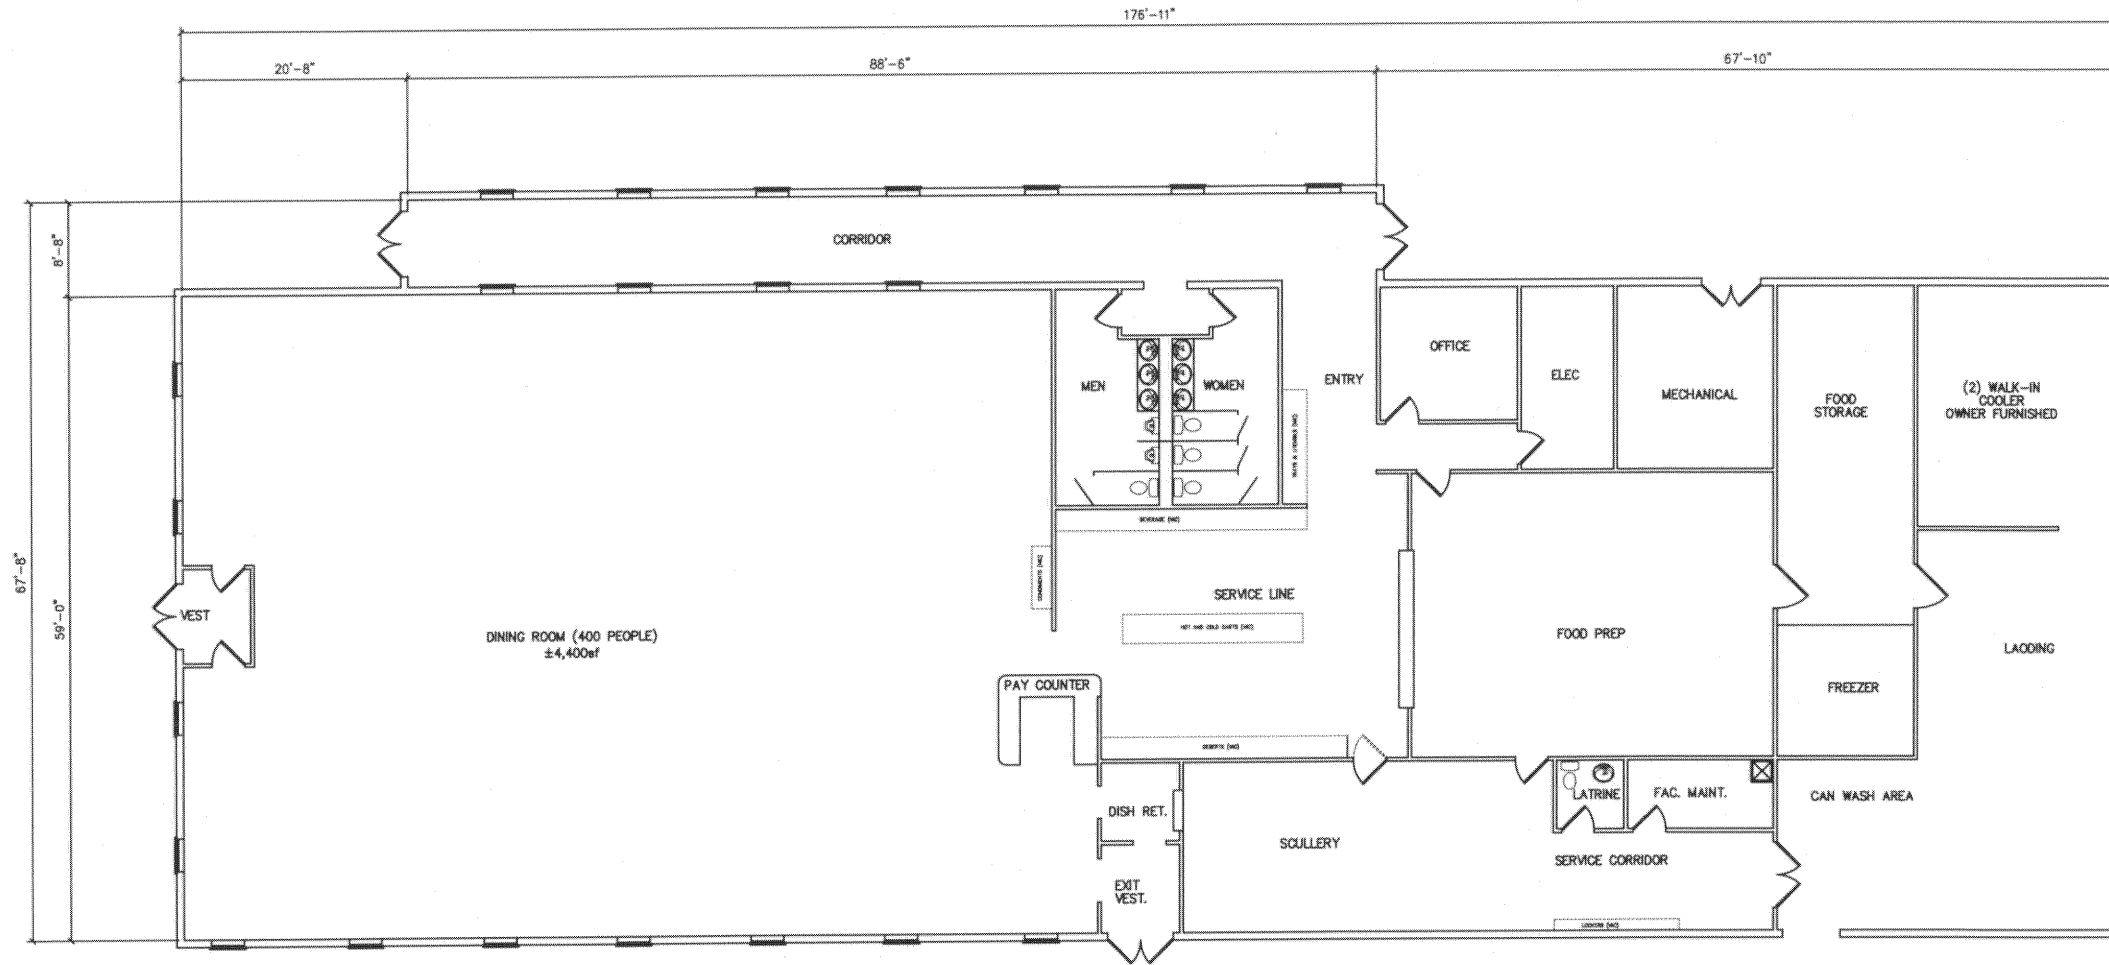

FLOOR PLAN
SCALE: 1/8" = 1'-0"

TITLE

CCL #7

DINING FACILITY
CONCEPTUAL FLOOR PLAN 11350

DRAWN BY: D.M. MURRAY III DATE: 5/7/XX CHECKED BY: X DATE: X

REVISIONS

REV	DATE	ISSUE	DATE	MADE BY	CHK'D BY	APTD BY	FOR APPROVAL
001	5/7/XX	ISSUE					
002							
003							
004							
005							
006							
007							
008							
009							
010							



POST OFFICE BOX 7090A
CHARLESTON, SOUTH CAROLINA 29415
TOLL 1-800-394-0266 FAX 843-745-0436
PHONE 843-745-0434


WWW.KCONINC.COM

APPROVAL DRAWINGS


DRAWING No. K-XXXX-XX
JOB No. XXXX-XX

SHEET #


THESE DRAWINGS AND DESIGNS THEREON ARE THE PROPERTY OF K-CON, INC. AND MAY NOT BE USED IN WHOLE OR IN PART WITHOUT THE WRITTEN CONSENT OF K-CON, INC. AND ANY INFRINGEMENT WILL BE SUBJECT TO LEGAL ACTION

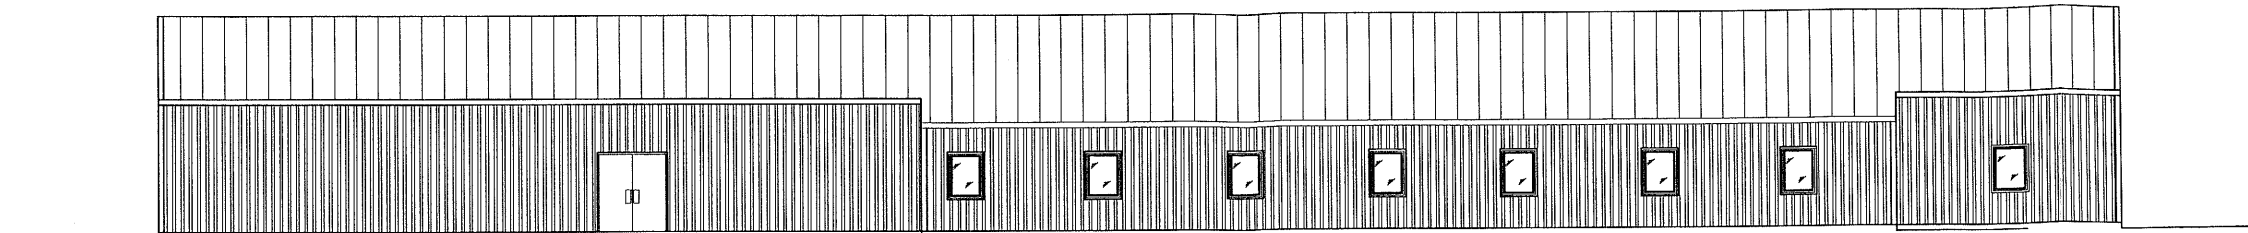


NORTH ELEVATION
SCALE : 1/4" = 1'-0"

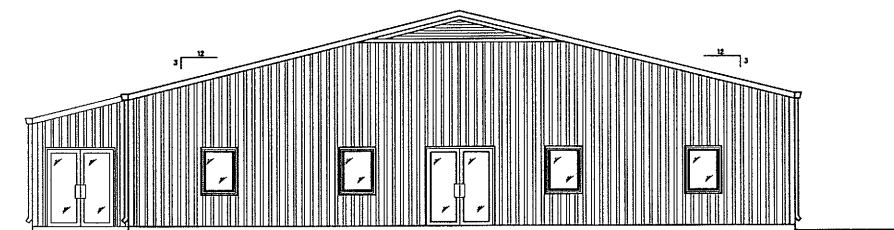

WEST ELEVATION
SCALE : 1/4" = 1'-0"

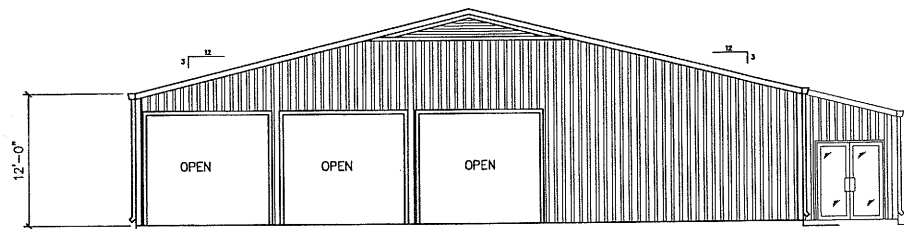

EAST ELEVATION
SCALE : 1/4" = 1'-0"

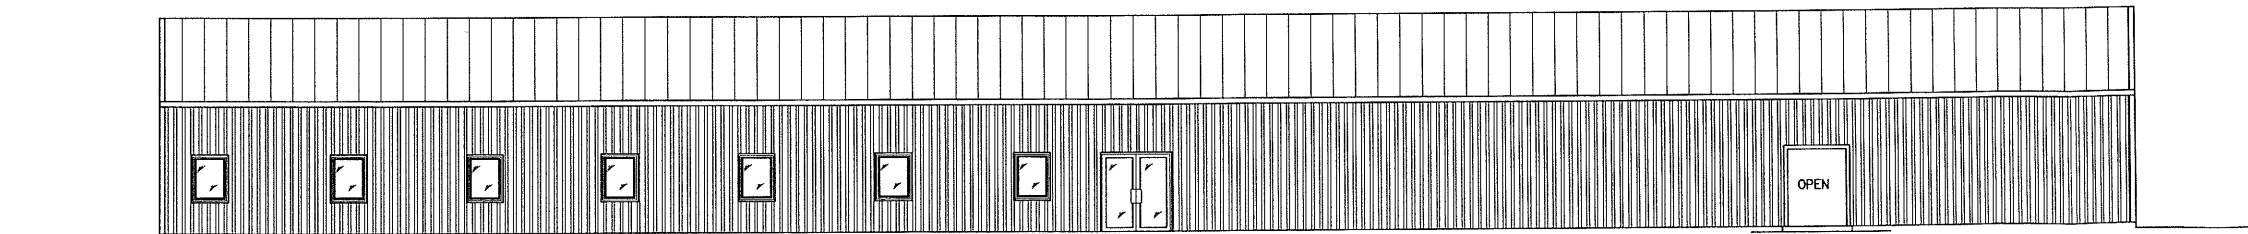

SOUTH ELEVATION
SCALE : 1/4" = 1'-0"

XXXX-XX	JOB No.	DATE	ISSUE	BY	DATE	ISSUE	BY	DATE	ISSUE	BY

TITLE _____ CCL #7

 DINING FACILITY
 CONCEPTUAL ELEVATIONS 11.350

K-CON BUILDING SYSTEMS
 POST OFFICE BOX 70804
 CHARLESTON, SOUTH CAROLINA 29415
 TOLL 1-800-394-5266 FAX 843-745-0436
 PHONE 843-745-0434
 WWW.KCONINC.COM

DRAWING No. K-XXXX-XX
 JOB No. XXXX-XX

APPROVAL DRAWINGS

REV	DATE	BY	REVISIONS
0			